


[DATE: ----] [AUTHOR: mdane] [PLOTTER: None] [STYLE: WHP-Standard.ctb] [PLOT: P:\City of Newport\009837W\Design\Drawings\Civil\AIP\Sheets\009837W-d-terminal-area.dwg] [LAYOUT: 4 Terminal Area]

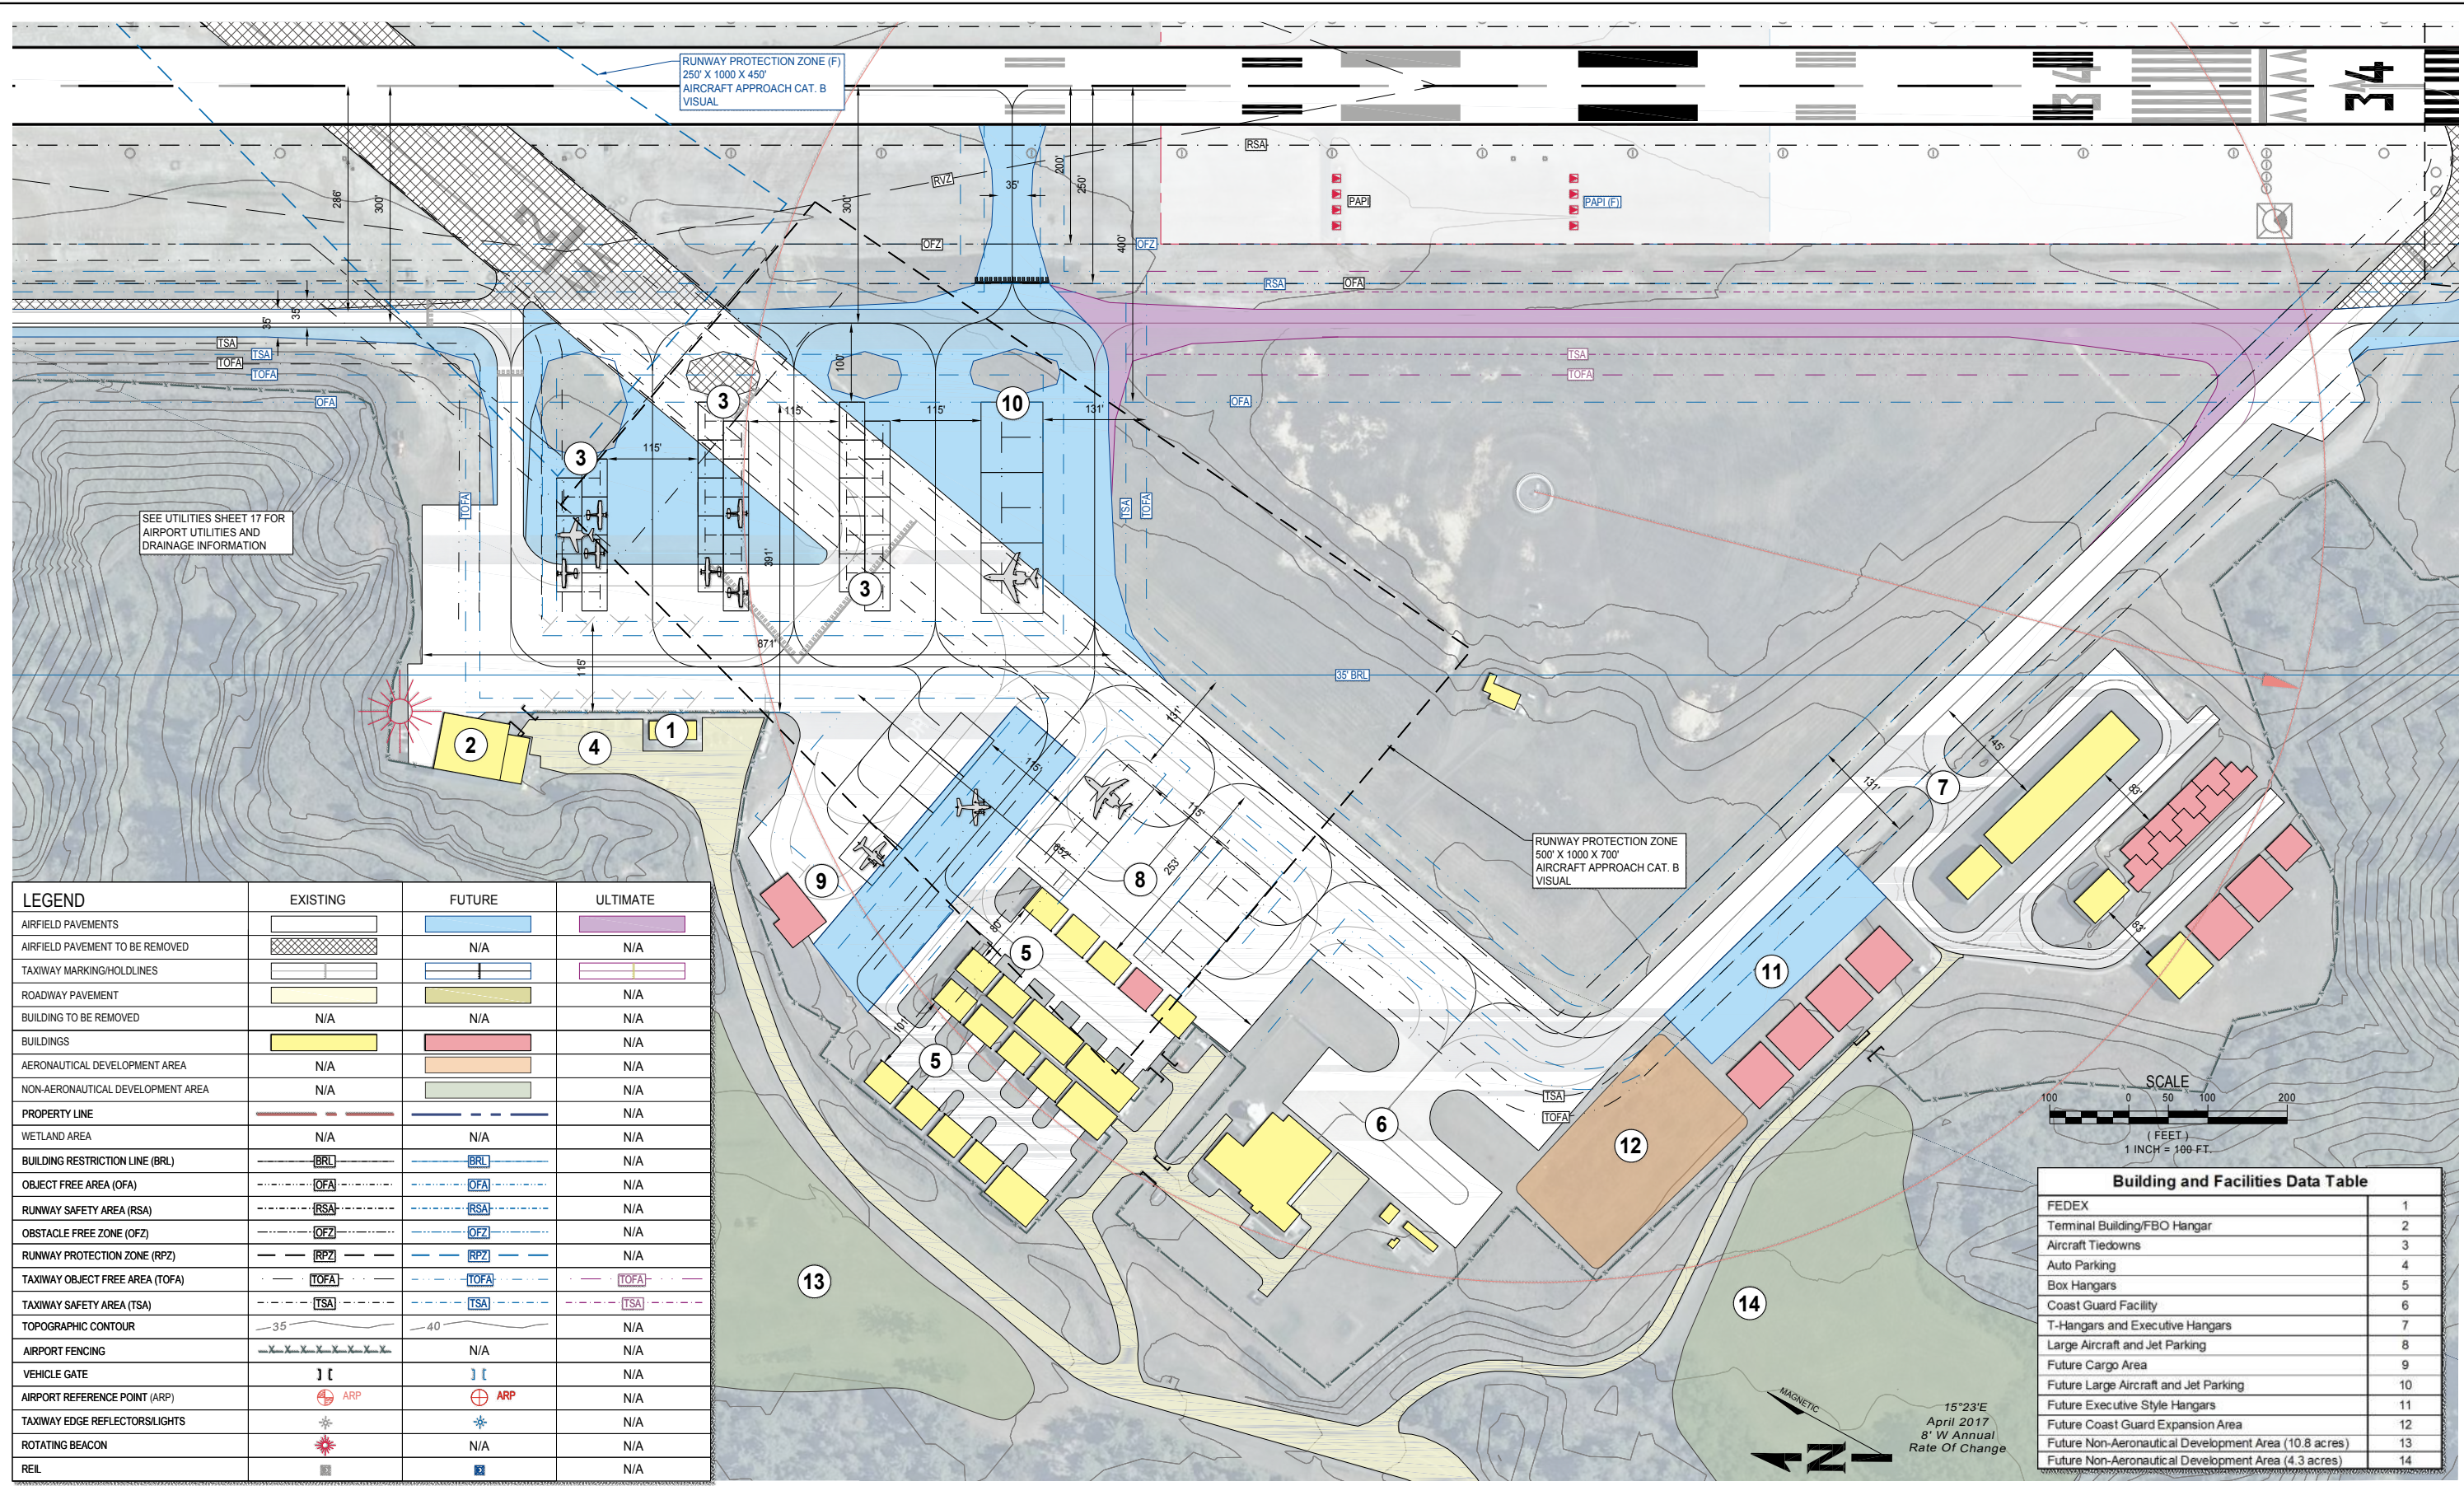

LEGEND	EXISTING	FUTURE	ULTIMATE
AIRFIELD PAVEMENTS	[Symbol]	[Symbol]	[Symbol]
AIRFIELD PAVEMENT TO BE REMOVED	[Symbol]	N/A	N/A
TAXIWAY MARKING/HOLDLINES	[Symbol]	[Symbol]	[Symbol]
ROADWAY PAVEMENT	[Symbol]	[Symbol]	N/A
BUILDING TO BE REMOVED	N/A	N/A	N/A
BUILDINGS	[Symbol]	[Symbol]	N/A
AERONAUTICAL DEVELOPMENT AREA	N/A	[Symbol]	N/A
NON-AERONAUTICAL DEVELOPMENT AREA	N/A	[Symbol]	N/A
PROPERTY LINE	[Symbol]	[Symbol]	N/A
WETLAND AREA	N/A	N/A	N/A
BUILDING RESTRICTION LINE (BRL)	[Symbol]	[Symbol]	N/A
OBJECT FREE AREA (OFA)	[Symbol]	[Symbol]	N/A
RUNWAY SAFETY AREA (RSA)	[Symbol]	[Symbol]	N/A
OBSTACLE FREE ZONE (OFZ)	[Symbol]	[Symbol]	N/A
RUNWAY PROTECTION ZONE (RPZ)	[Symbol]	[Symbol]	N/A
TAXIWAY OBJECT FREE AREA (TOFA)	[Symbol]	[Symbol]	[Symbol]
TAXIWAY SAFETY AREA (TSA)	[Symbol]	[Symbol]	[Symbol]
TOPOGRAPHIC CONTOUR	-35	-40	N/A
AIRPORT FENCING	[Symbol]	N/A	N/A
VEHICLE GATE	[Symbol]	[Symbol]	N/A
AIRPORT REFERENCE POINT (ARP)	[Symbol]	[Symbol]	N/A
TAXIWAY EDGE REFLECTORS/LIGHTS	[Symbol]	[Symbol]	N/A
ROTATING BEACON	[Symbol]	N/A	N/A
REIL	[Symbol]	[Symbol]	N/A

FEDEX	1
Terminal Building/FBO Hangar	2
Aircraft Tiedowns	3
Auto Parking	4
Box Hangars	5
Coast Guard Facility	6
T-Hangars and Executive Hangars	7
Large Aircraft and Jet Parking	8
Future Cargo Area	9
Future Large Aircraft and Jet Parking	10
Future Executive Style Hangars	11
Future Coast Guard Expansion Area	12
Future Non-Aeronautical Development Area (10.8 acres)	13
Future Non-Aeronautical Development Area (4.3 acres)	14

**WHPacific**  
 9755 SW Barnes Rd, Suite 300  
 Portland, OR 97225  
 503-626-0455 Fax 503-526-0775  
 www.whpacific.com

\*THE PREPARATION OF THESE DOCUMENTS MAY HAVE BEEN SUPPORTED, IN PART THROUGH THE AIRPORT IMPROVEMENT PROGRAM FINANCIAL ASSISTANCE FROM THE FEDERAL AVIATION ADMINISTRATION (PROJECT NUMBER 3-41-0031-20) AS PROVIDED UNDER TITLE 49, UNITED STATES CODE, SECTION 47104. THE CONTENTS DO NOT NECESSARILY REFLECT THE OFFICIAL VIEWS OR POLICY OF THE FAA. ACCEPTANCE OF THESE DOCUMENTS BY THE FAA DOES NOT IN ANY WAY CONSTITUTE A COMMITMENT ON THE PART OF THE UNITED STATES TO PARTICIPATE IN ANY DEVELOPMENT DESCRIBED HEREIN NOR DOES IT INDICATE THAT THE PROPOSED DEVELOPMENT IS ENVIRONMENTALLY ACCEPTABLE IN ACCORDANCE WITH APPROPRIATE PUBLIC LAWS.\*

SHEET INFO	
DESIGNED	MD/RI
DRAWN	RI
CHECKED	MD
APPROVED	DN
LAST EDIT	2/2/2018
PLOT DATE	2/2/2018
SUBMITTAL	

REVISIONS				
NO.	BY	DATE	REMARKS	

<b>TERMINAL AREA PLAN</b>			SHEET NUMBER
CITY OF NEWPORT, OR. NEWPORT MUNICIPAL AIRPORT MASTER PLAN UPDATE			4
PROJECT NUMBER P0009837W	DRAWING FILE NAME 0009837W-D-TERMINAL-AREA	SCALE 1"=100'	